


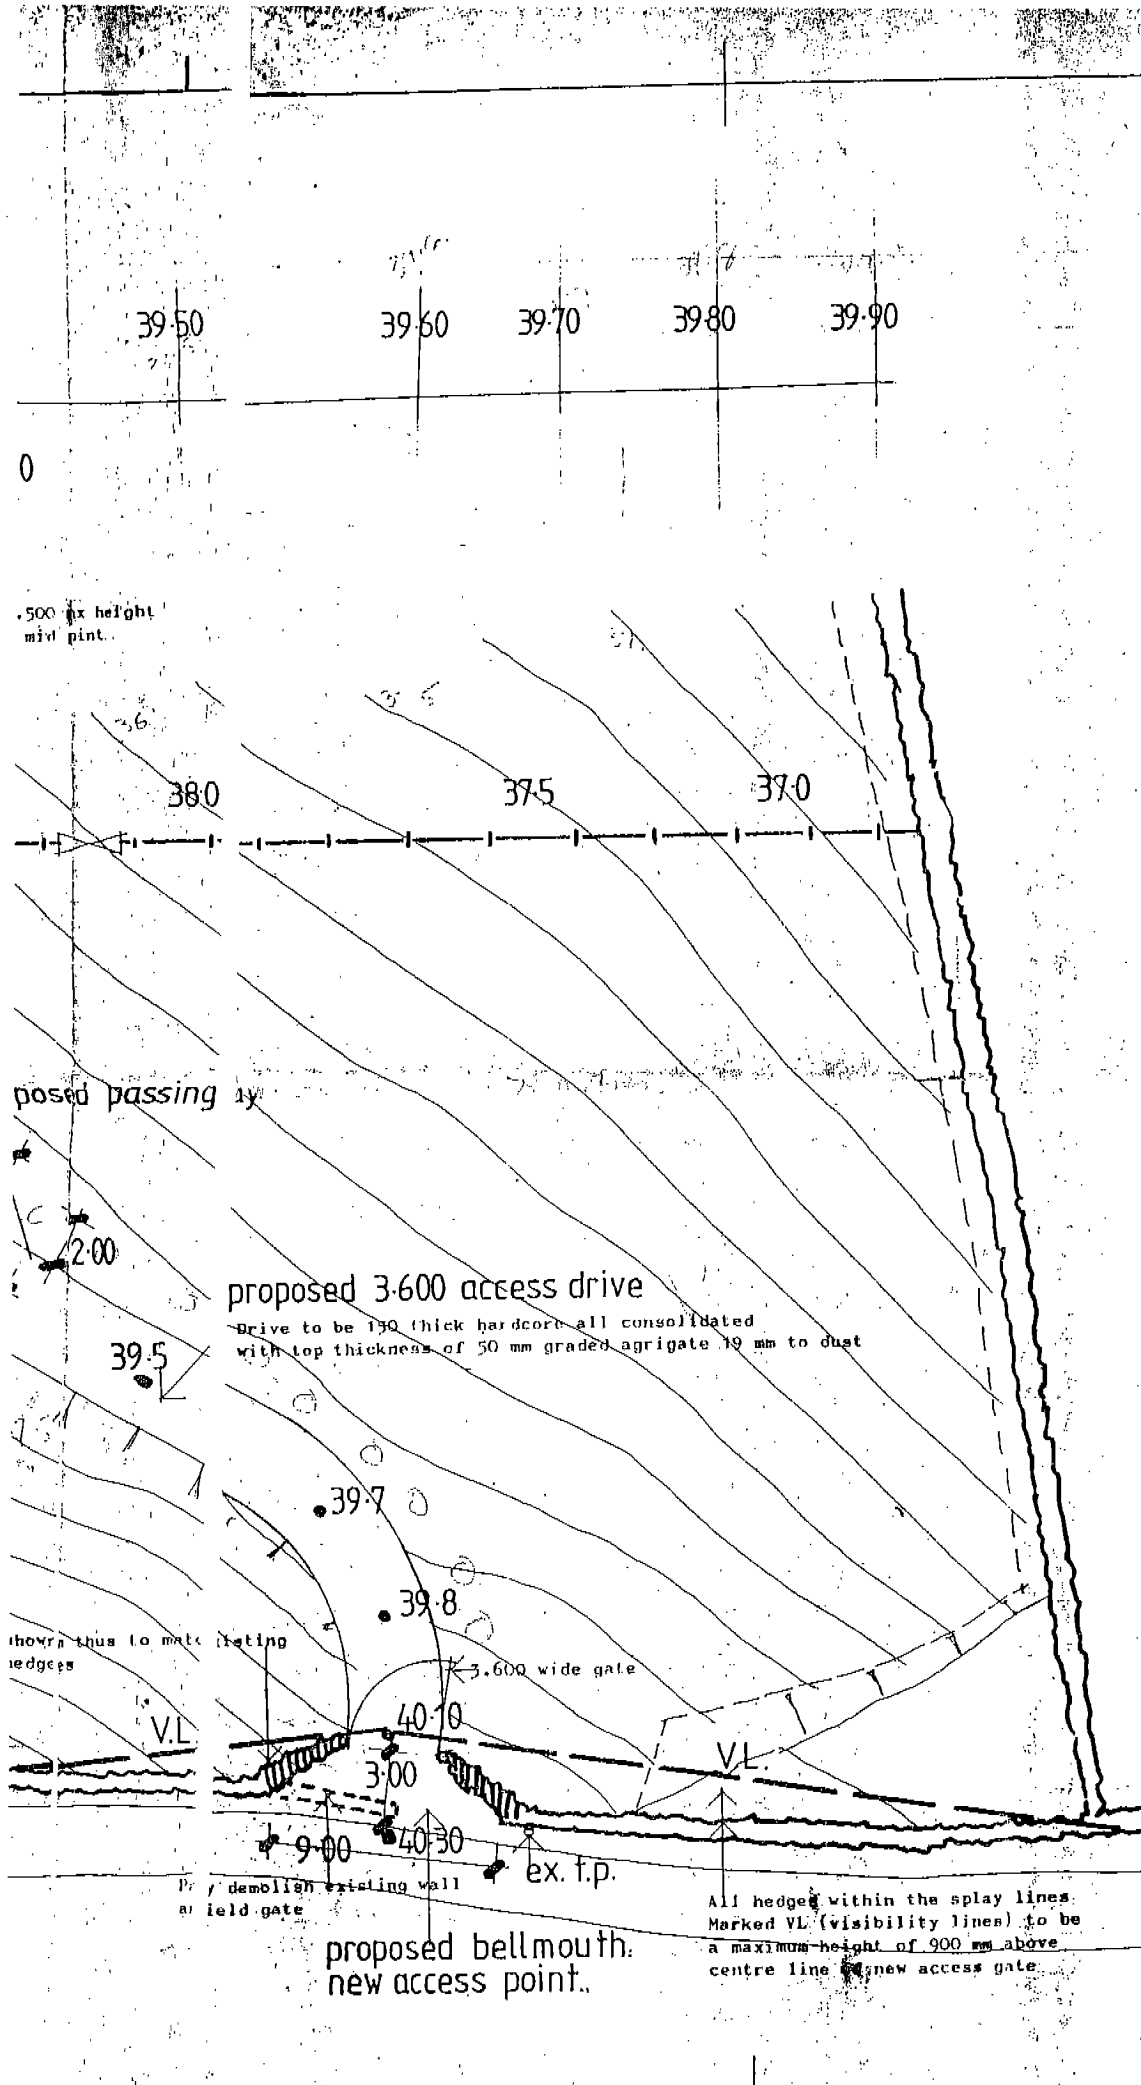

• proposed levels

Client
MR. M.R. RADCLIFFE.

Job title
PROPOSED NEW ACCE
DRIVE + ASSOCIATED
TO BRYN SIRIOL + ST G
RHOSCOLYN, ANGLES
GWYNEDD.

Drawing title
PROPOSED WORKS

Scale 1:200 Date 6.93 Dr. Ravenspoint Rd

Robert Davies Development
Chartered Architect/Developer
Mrs. D. Davies, Ravenspoint
TREARDUR BAY, Angle
LL65 2AQ TEL & FAX:

01407-860516
56 01.

st. gwenfaen

ex. road.

LONG SECTION THROUGH PROPOSED DRIVE 1/200

New agricultural fence 1.500 ex height with 3 meter 600 gate at mid pint

Remove existing gate and reposition at end of new drive

New fence
New 3.600 wide gate

bryn siriol.

ex. drive

Remove existing low bank

Grade, soil as required to accommodate new road

New walls shown thus to mat walls and hedges

Provide new hedge to match existing with 1.200 pedestrian access gate only

ex. access

ex. road.

40.3 40.10 39.80 39.70 39.50 39.50

39.5 39.0 38.5 38.0

39.8 39.8 39.95 39.7 39.6

40.0 40.5 41.0 41.50 42.0 42.5

6.00 proposed passing

39.5 10.00 2.00

39.5

V.L

