

UFH MAN SKETCH GF 4/06/07


External IP65 waterproof soc

REV A

REV. B 6/6/07 Manifold No 2 position

Radiator EX G1 replaced with new, bay retained

Ports indicated

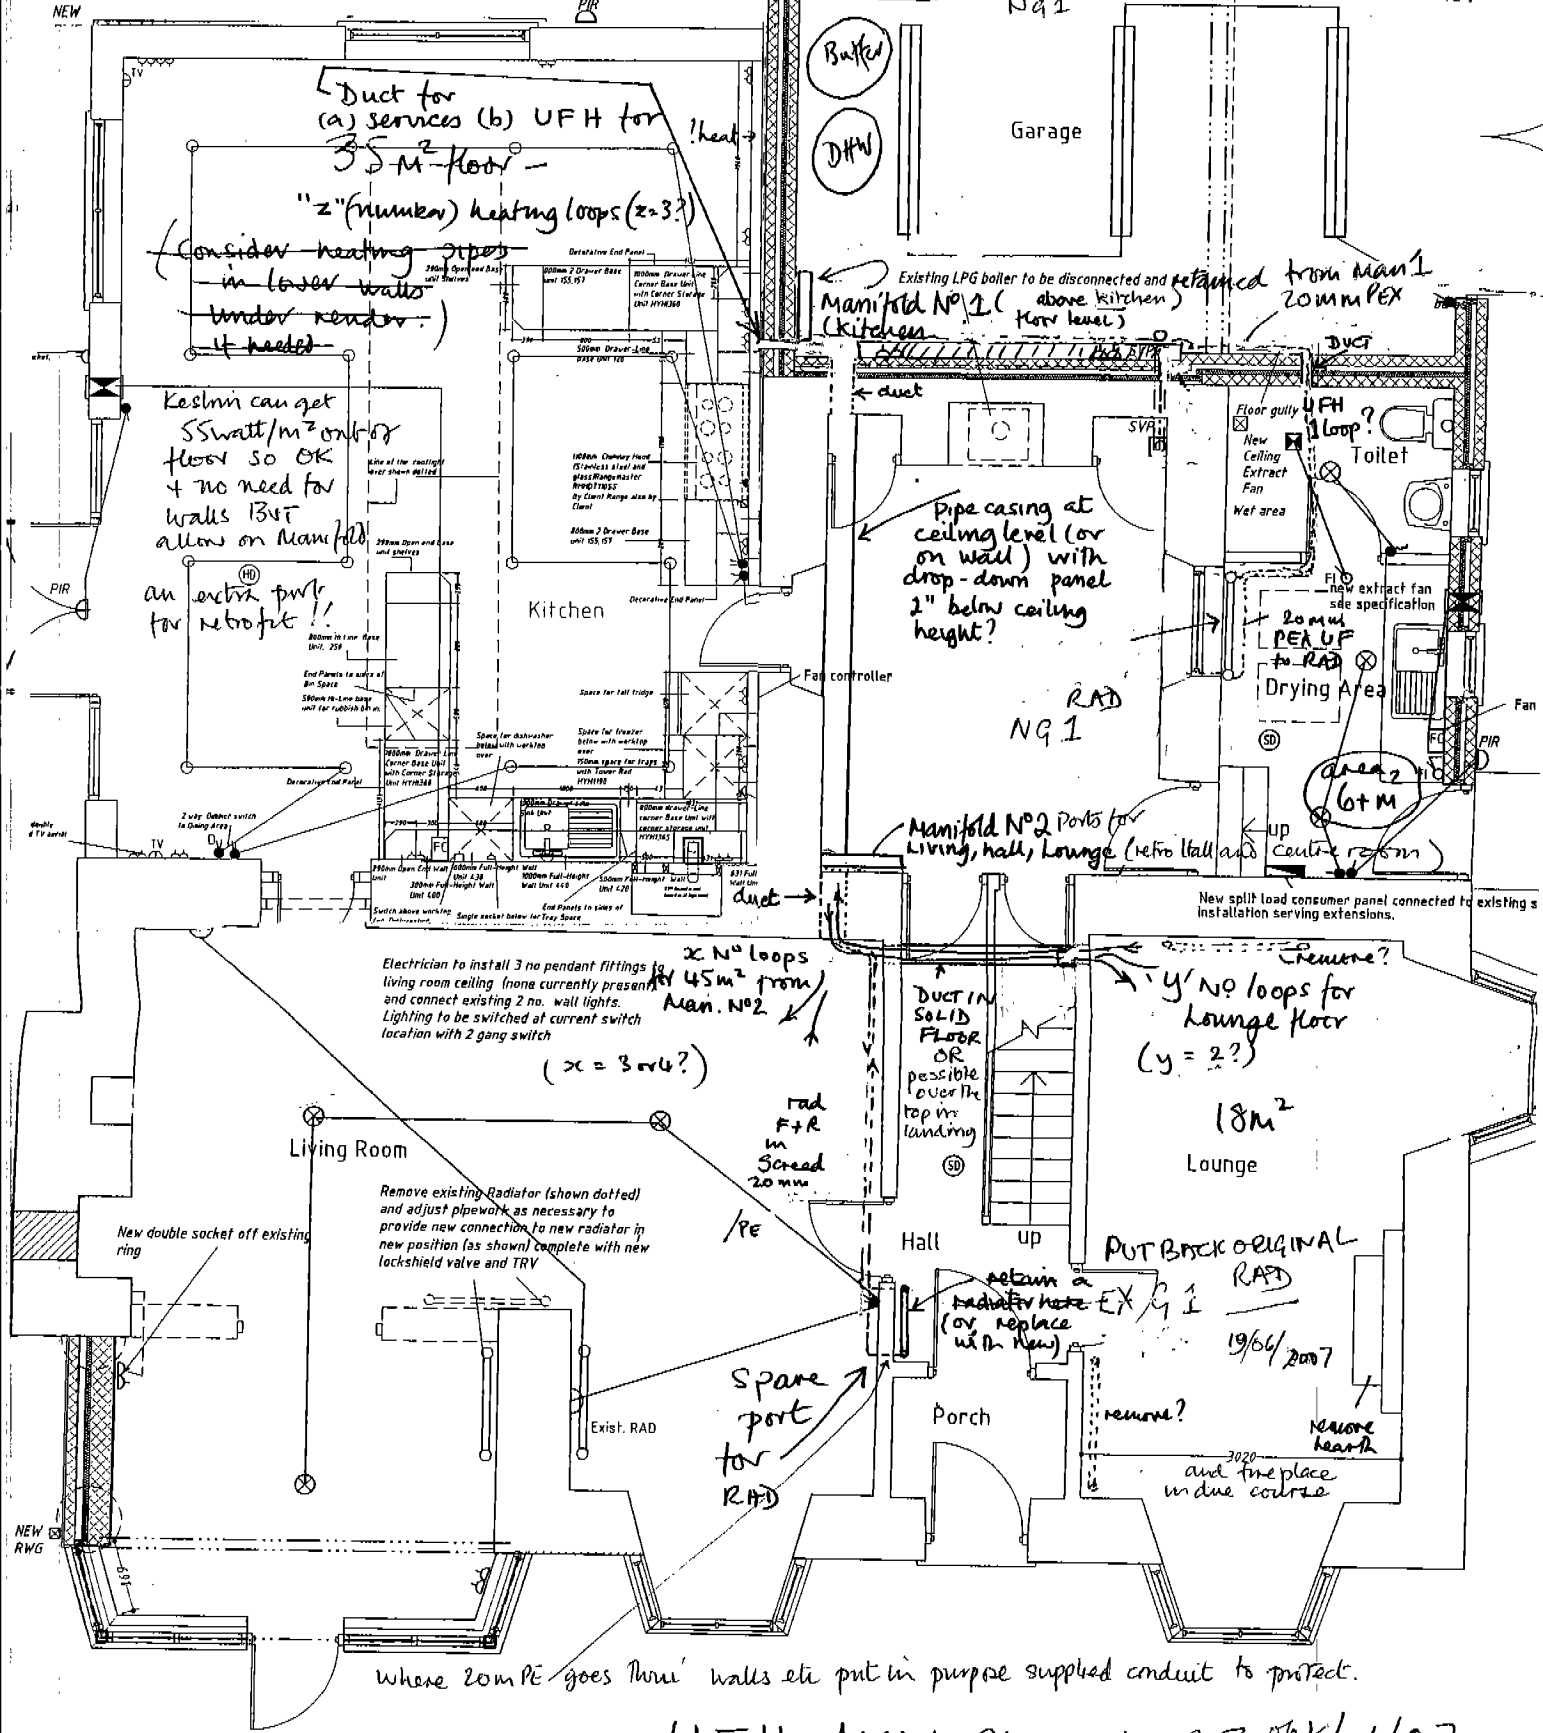

GROUND FLOOR PLAN

UFH MAN SKETCH GF 06/06/07

REVISION A B

FOR SIZES + OUTPUTS SEE Spreadsheet

"Heat loss requirements rooms AIRCHANGES 070829 V2
bath kitchen extra changes .xls" file

VENTILATION
Mechanical ventilator
an extract fan of no
extract to be via an
extract if installed
installed elsewhere.
to be Xpelair (or simi