


NOTE:

DRYING ARE DRAWING FOR INFORMATION PURPOSES ONLY

DRYINGAREA UNITS TO BE BY SPECIALIST KITCHEN MANUFACTURER, HOWDENS,CREAM BURFORD, AS APPROVED BY CLIENT.

KITCHEN TO INCLUDE ALL END PANELS / DECORATIVE INFILL PANELS, TAPS, SINKS, KICKER PLINTHS ETC.
HANDLES: METAL T BAR DOOR HANDLE
WORKTOP: EBONY WOR2360
SINK: LEISURE LINEAR SINGLE BOWL SNK190
TAPS FRANKIE OL YMPUS SWAN NECK TAP CHROME TAP3520

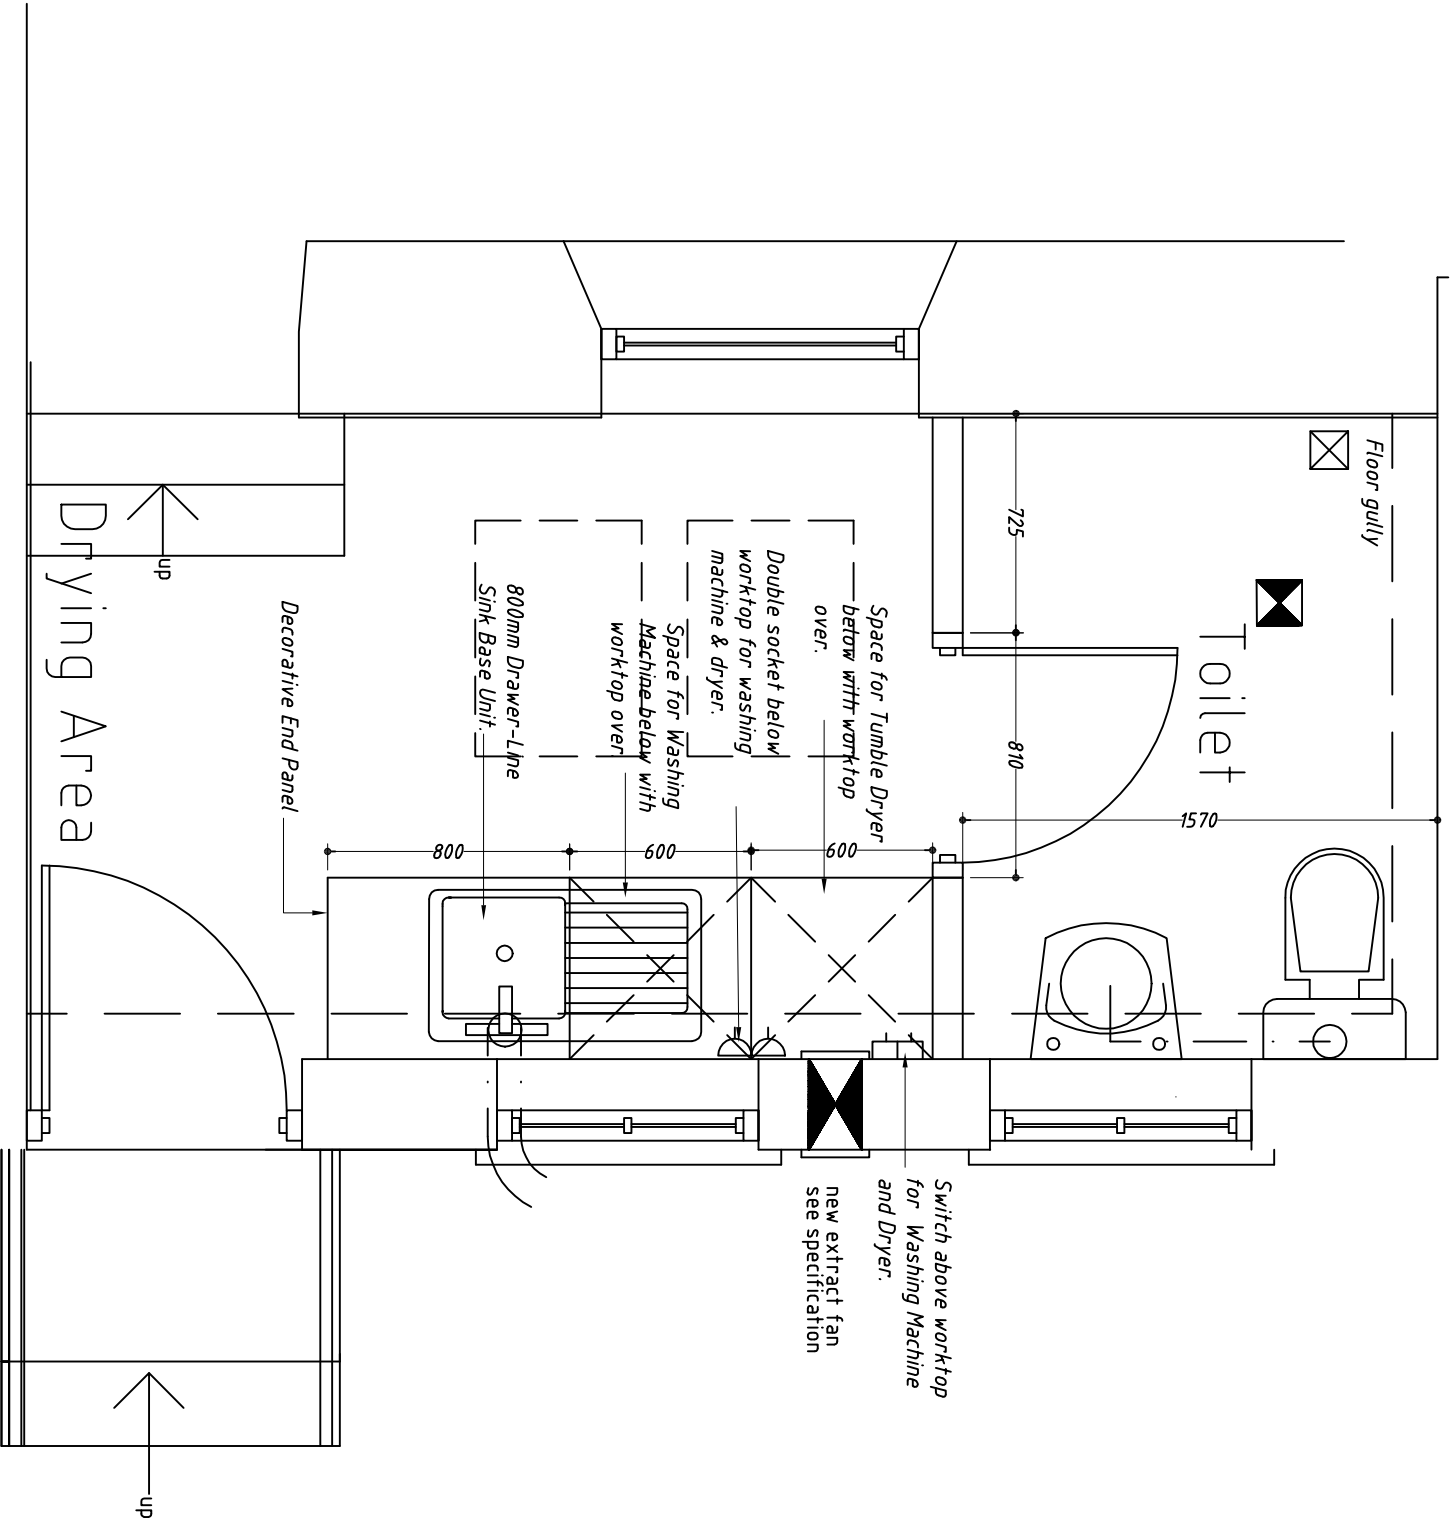

REVISIONS :-
WORKING DRAWING

PROJECT TITLE
Proposed Extension and Alterations
to Bryn Siriol, Rhoscolyn,
Anglesey.

CLIENT
Dr. S. Hart

DRAWING TITLE
PROPOSED DRYING AREA LAYOUT

SCALE
1:25

DRAWN
AMC

DATE
09/05/2007



PRITCHARD BOND ARCHITECTS
SHAW, ALWING ROAD, LAMAR, GWYBODAETH, LL17 9WJ
TEL: 01248 352414 FAX: 01248 352416

CHARTERED ARCHITECTS : PENSION SCHEMATIC

DRAWING NO.

2799/16

REVISION