


DUCTS - possible service routes

SUGGESTED REV B 30/5/07

PRC 06/06/07

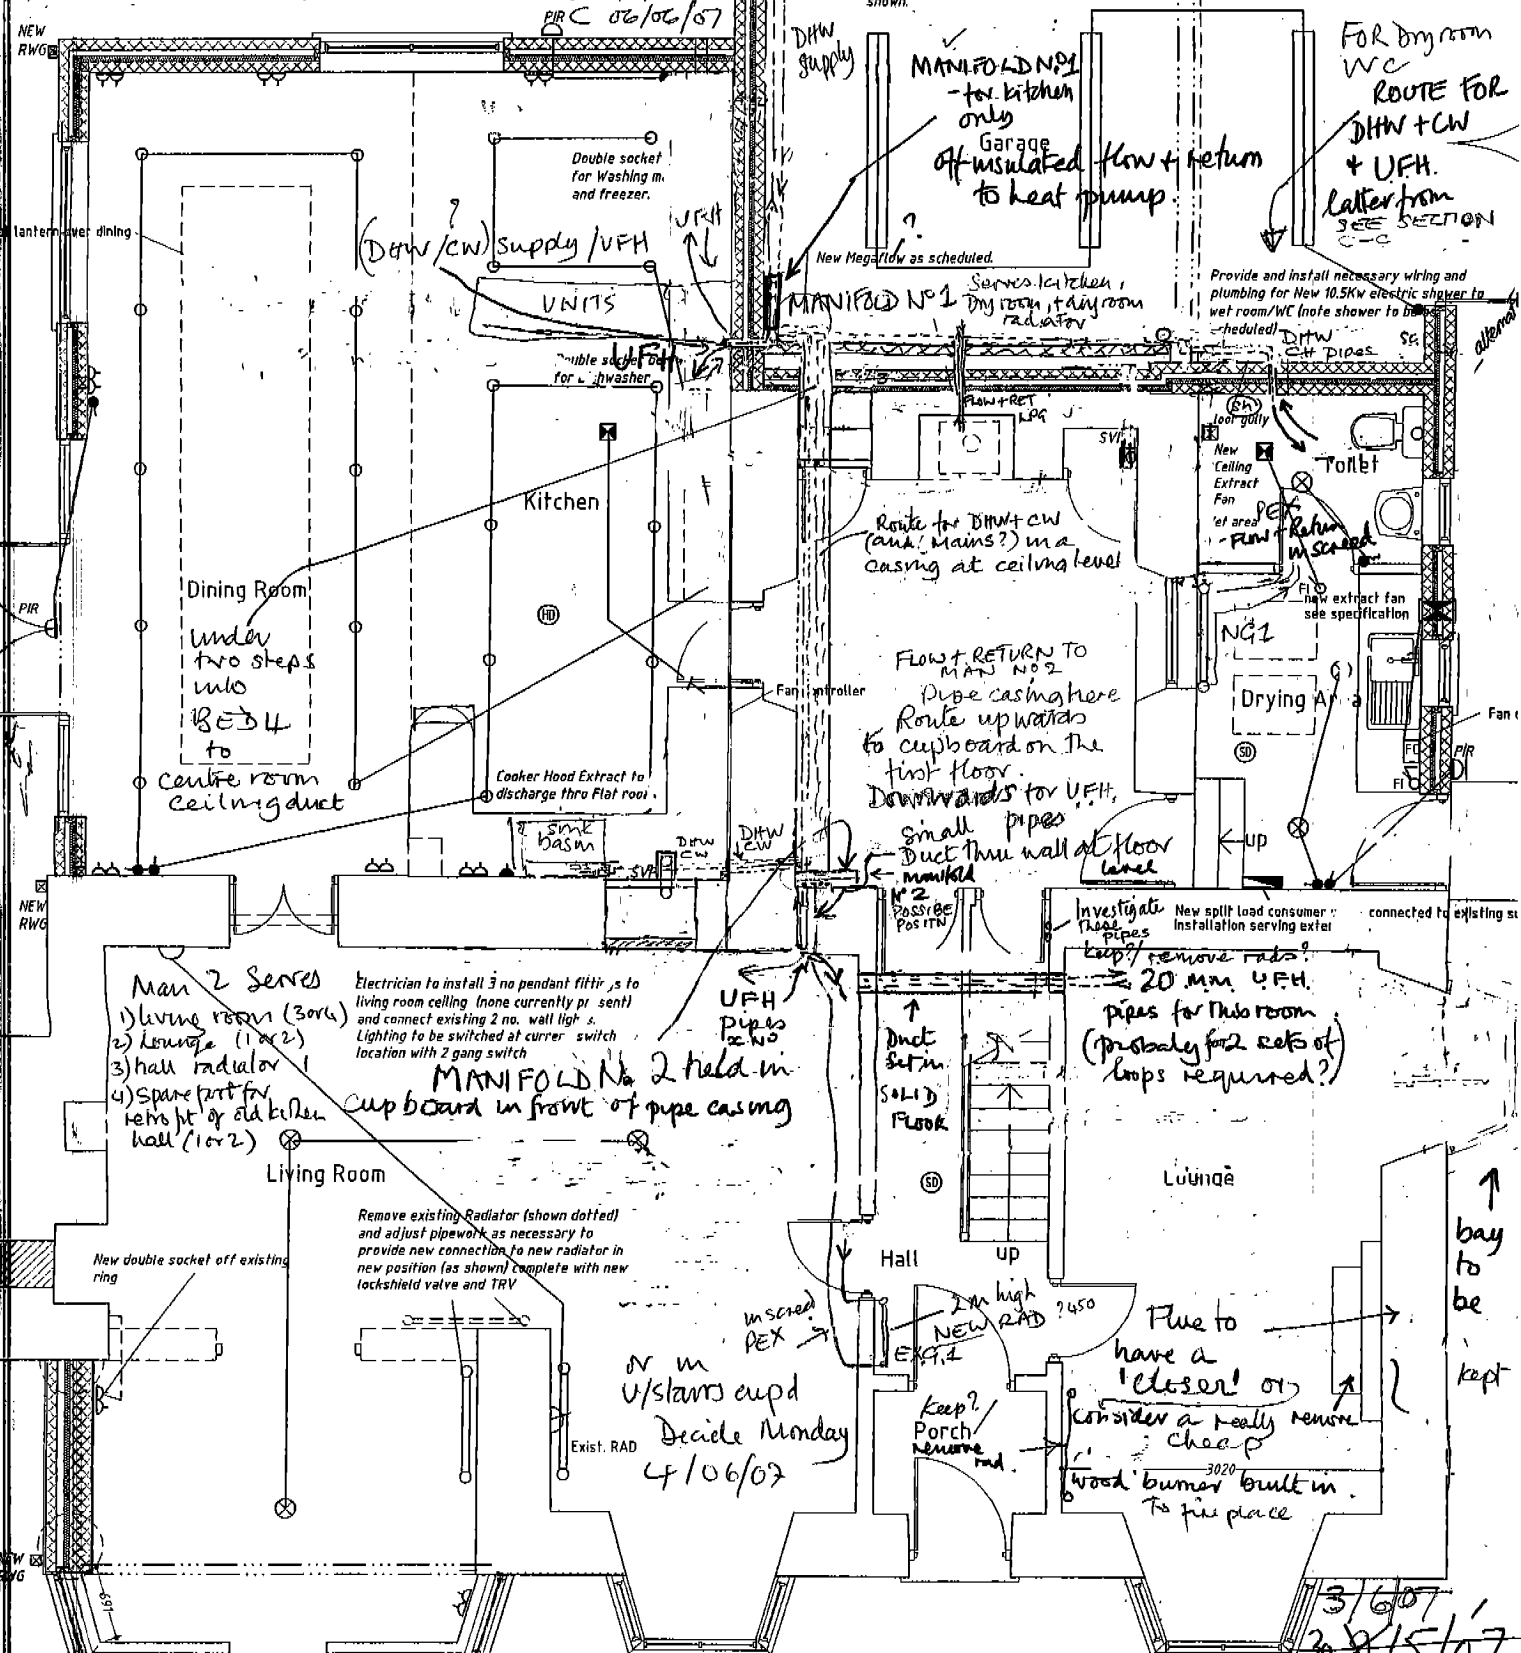

GROUND FLOOR PLAN

DUCTS

NOTES Shortest, easiest routes are through old kitchen and old hallway. Both avoid contact with contractor's existing works (except garage). Services consideration to be given to access "doorway" being done now to allow easy pipe laying. See if supply + returns needed: Opt. flows may be two set in living room/kitchen above and one in garage.

